


Observatory ind burns  
134 m2

Solar panels

Total disturbed area  
296m2

21 June Sunset  
21 March & 22 September Sunset  
21 December Sunset

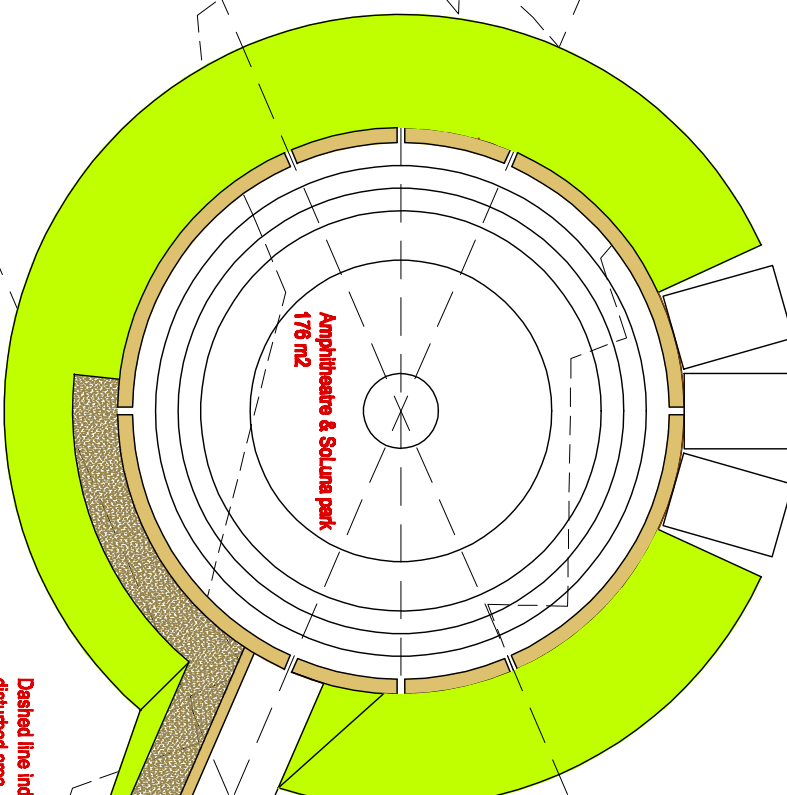

Amphitheatre & Soluna park  
including burns  
346 m2

21 June Sunrise

20 March & 22 September Sunrise

21 December Sunrise

loading & disabled  
parking

conservancy bank below



**Building schedule**

- Observatory - 90m2
- Structure for roll off roof - 1m2
- Decks/Boardwalk - 30m2
- Amphitheatre/Soluna park - 176m2
- Hall - 176m2
- Burns - 191m2
- Wall - 8m2
- Loading & disabled parking 30m2
- Public toilet & Gaurdhouse 40m2
- Total area 527m2**
- Existing disturbed area - 315m2
- Newly disturbed area - 296m2

**Roof/Amphitheatre Plan**

**Site Development Plan**

Hermannus Observatory & Soluna Park

**Wolf & Wolf**  
architects & design

podnet suite 109 - Pg x16  
hermannus 7200 - SA  
cell no: 0827898034  
cell no: 0825004488  
architecture@wolfandwolf.co.za

date: 15 March 2011  
scale: 1:200  
Printed on A3

drawing number: 10-11-03  
SDP

revision  
C